




Location Map

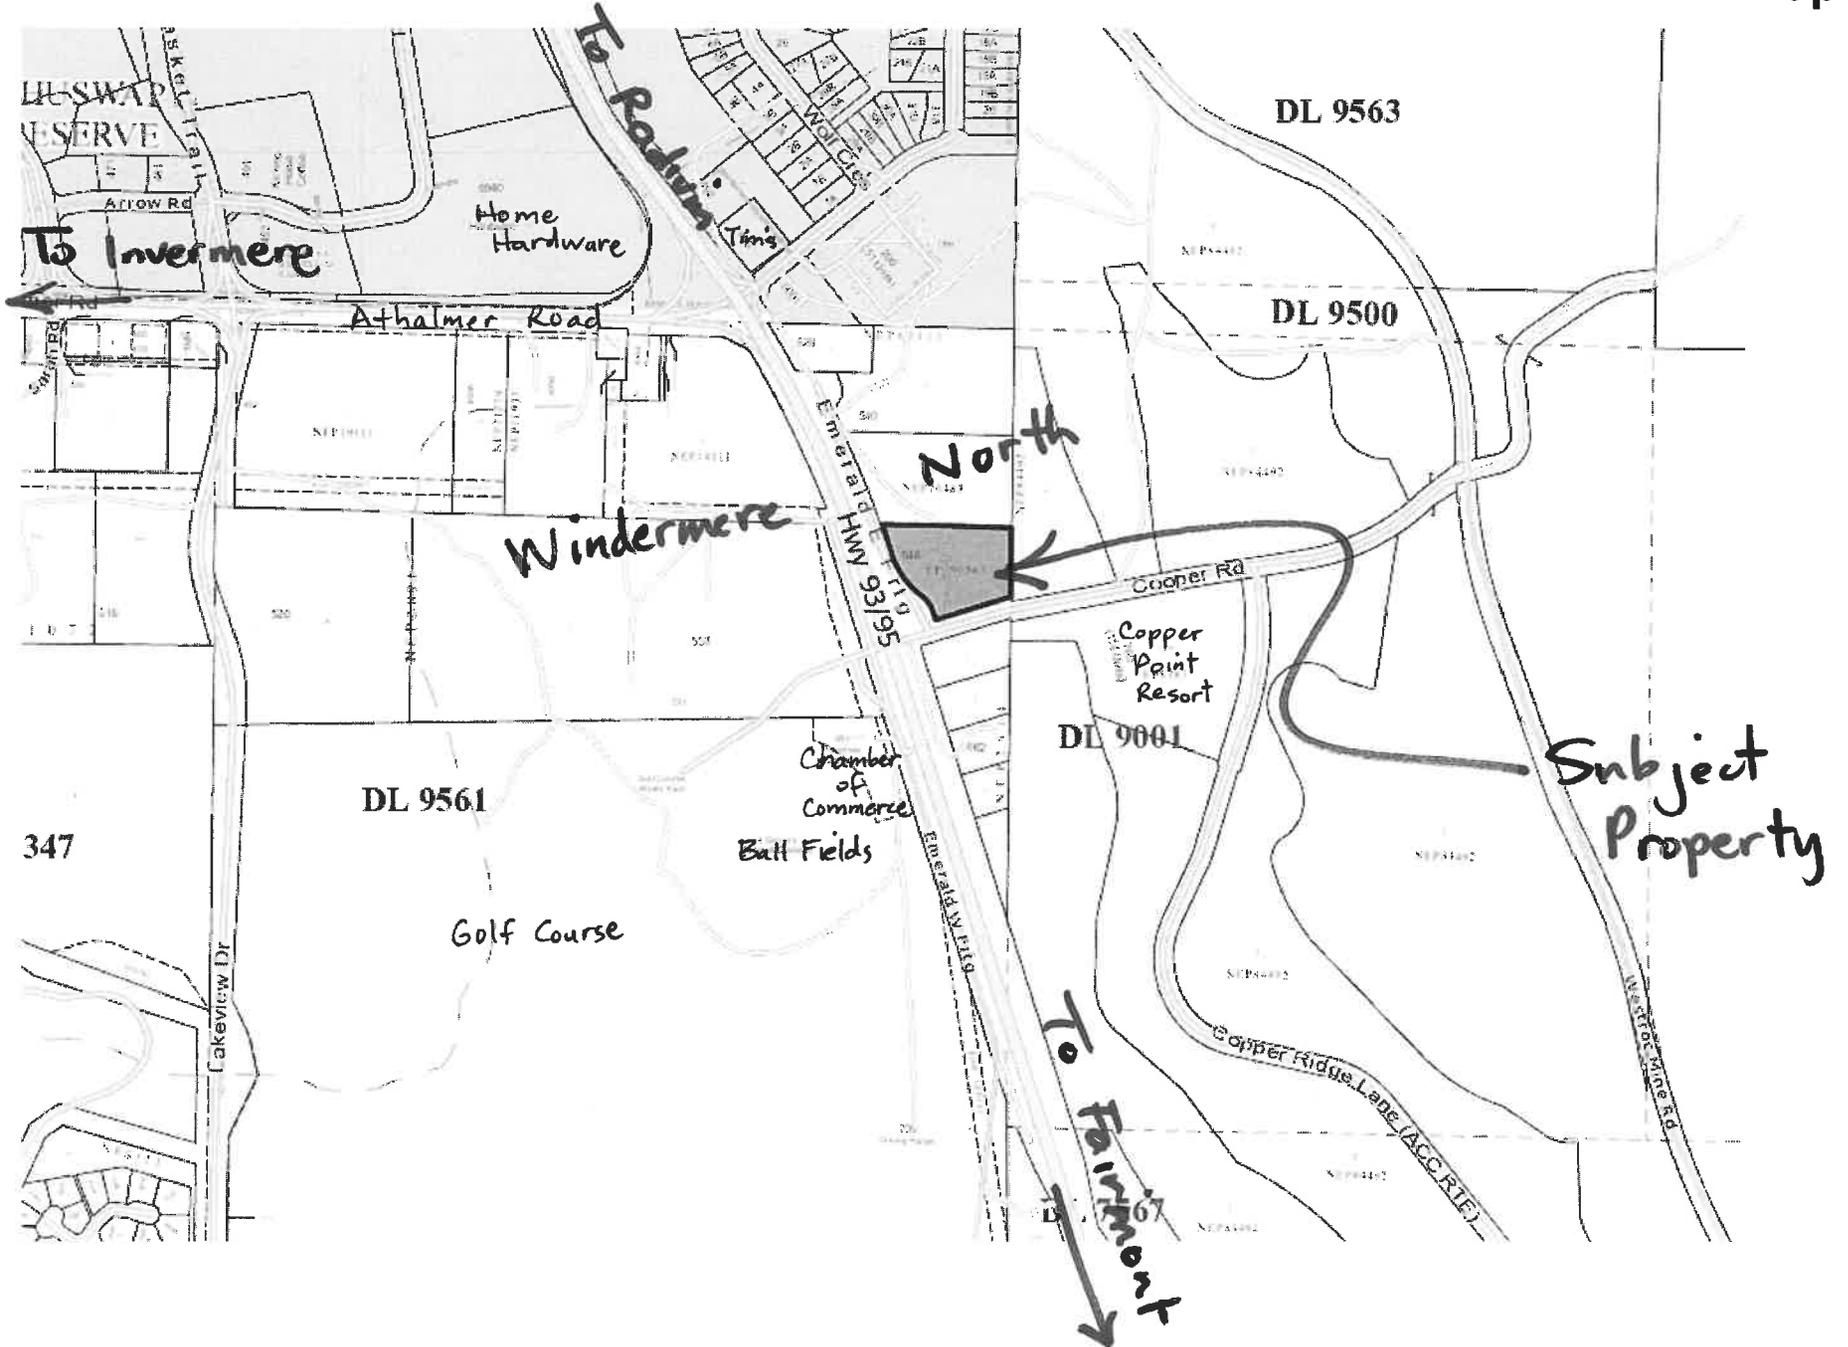

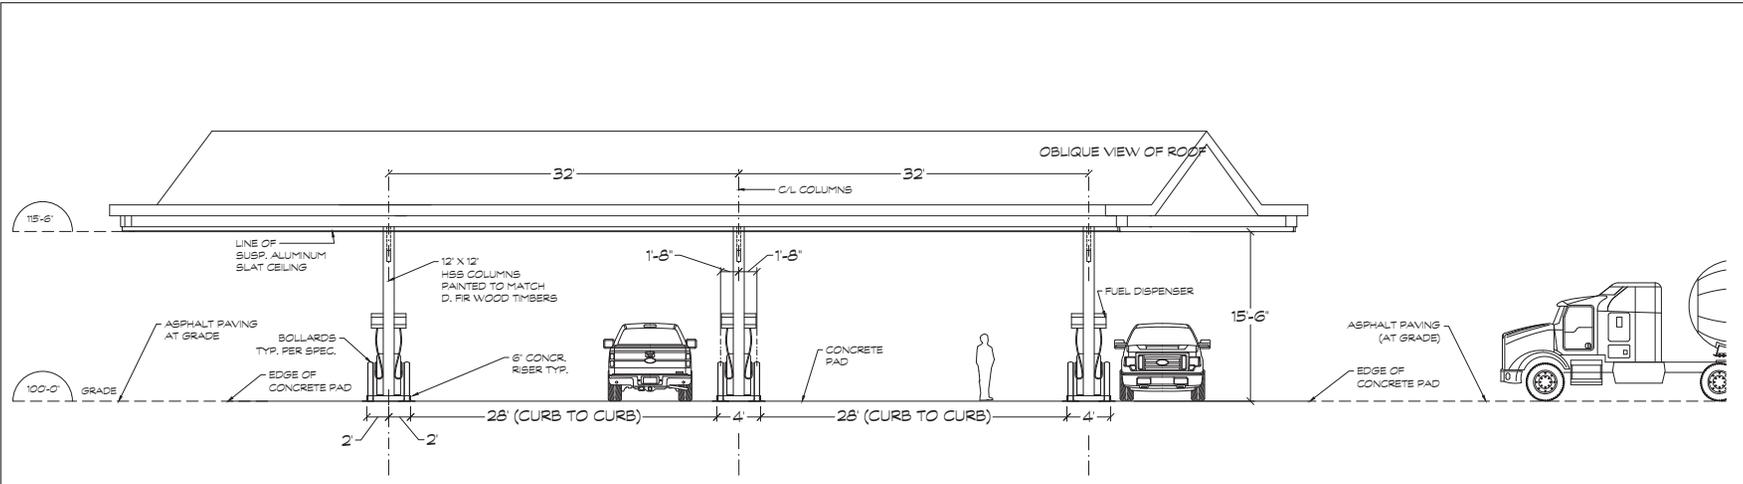

1 ELEVATION - FUEL ISLANDS
 SCALE: 3/16" = 1'-0"
 ALL DIMENSIONS TO BE FIELD VERIFIED
 REFER TO PLANS FOR LAYOUT DIMENSIONS

NOT FOR CONSTRUCTION
 THIS DRAWING SET IS FOR
 CLIENT AND CONSULTANT REVIEW
 ONLY AND IS NOT INTENDED
 FOR CONSTRUCTION
 ALL DESIGN AND DETAILS ARE TO BE
 REVIEWED BY APPLICABLE ENGINEER
 AND CODE COMPLIANCE CONSULTANT

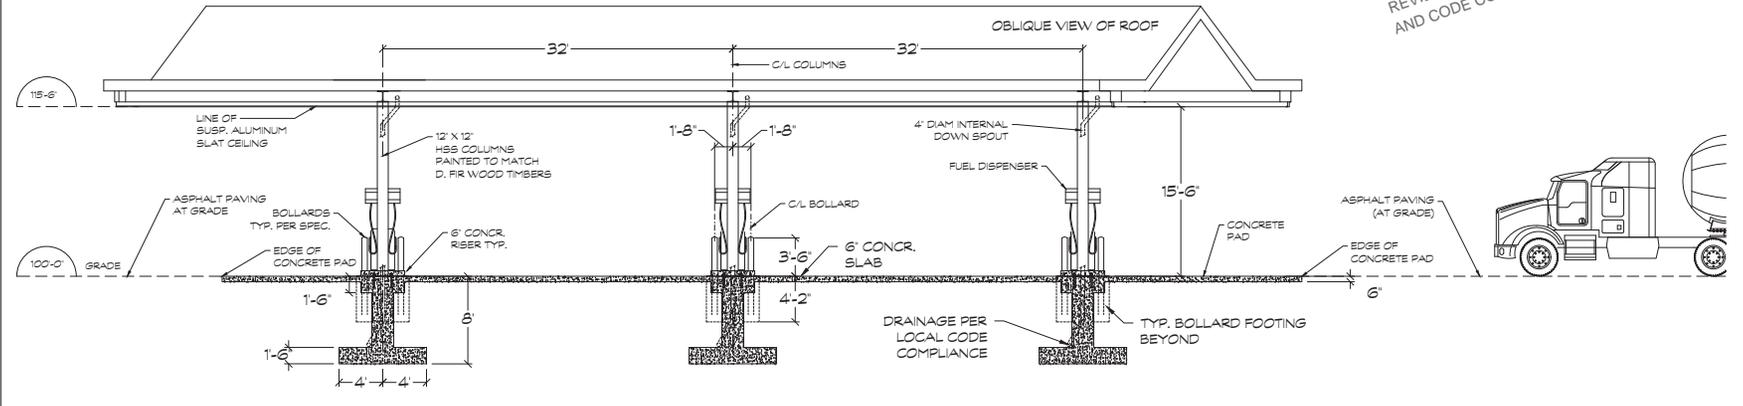

2 SECTION - FUEL ISLANDS
 SCALE: 3/16" = 1'-0"
 ALL DIMENSIONS TO BE FIELD VERIFIED
 REFER TO PLANS FOR LAYOUT DIMENSIONS

Graham H. Gregory
 Design Associates
 141-1489 Marine Drive,
 West Vancouver, BC V7T 1B8
 Tel: 604-789-1962
 ghg@ghgdesign.ca

General Notes:



ISSUE FOR
 CONSULTANT
 AND CLIENT
 REVIEW

08		
08		
04		
02		
02	ISSUE FOR REVIEW	21-03-19
01	ISSUE FOR REVIEW	28-03-18
N0	DESCRIPTION	DATE

Project title
**CROSSROADS
 ESSO
 INVERMERE, BC**

Drawing title
**FUEL ISLAND
 ELEVATIONS, SECTIONS**

Drawn by GHG
 Designed by GHG
 Approved by NWG
 Phase Design Development
 Date April 12, 2019
 Project no. 1002849P
 Drawing no.

A-1.06

19_ESSO INVERMERE-P22624_CPY02_R4

S:\1_CORP CUSTOMERS\ESSO\Projects\P22624 Invermere\03-Design\Art

Dec 2019 Canopy
DP 28-19 amendment refused



Ph. 250.426.8131 Fax 250.426.8852
421 Patterson St. W. Cranbrook, BC V1C 6T3
www.selkirksigns.com



Page: 1 of 1

Description

Custom Esso canopy

Client Approval

Quantity

1

Scale

Noted

Revisions



#1
Date: 10/31/19 - AD
Details: construction details, logo placement

#2
Date:
Details:


- Single Sided
- Double Sided
- Draft
- Concept Only
- Shop Ready

© Selkirk Signs & Services Ltd.
This design is the sole property of Selkirk Signs & Services Ltd. and may not be used, or duplicated in any form without the express written permission of Selkirk Signs & Services Ltd.


Perspective renditions in this drawing are by the designer. Only approximate sizes and perspectives of the signs are being achieved.

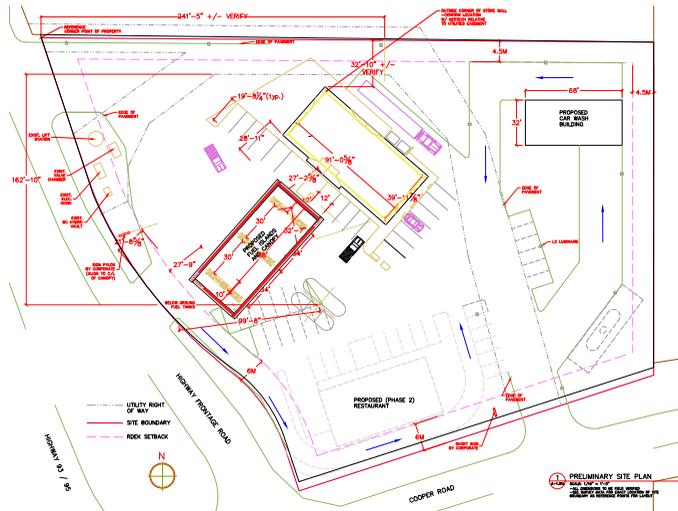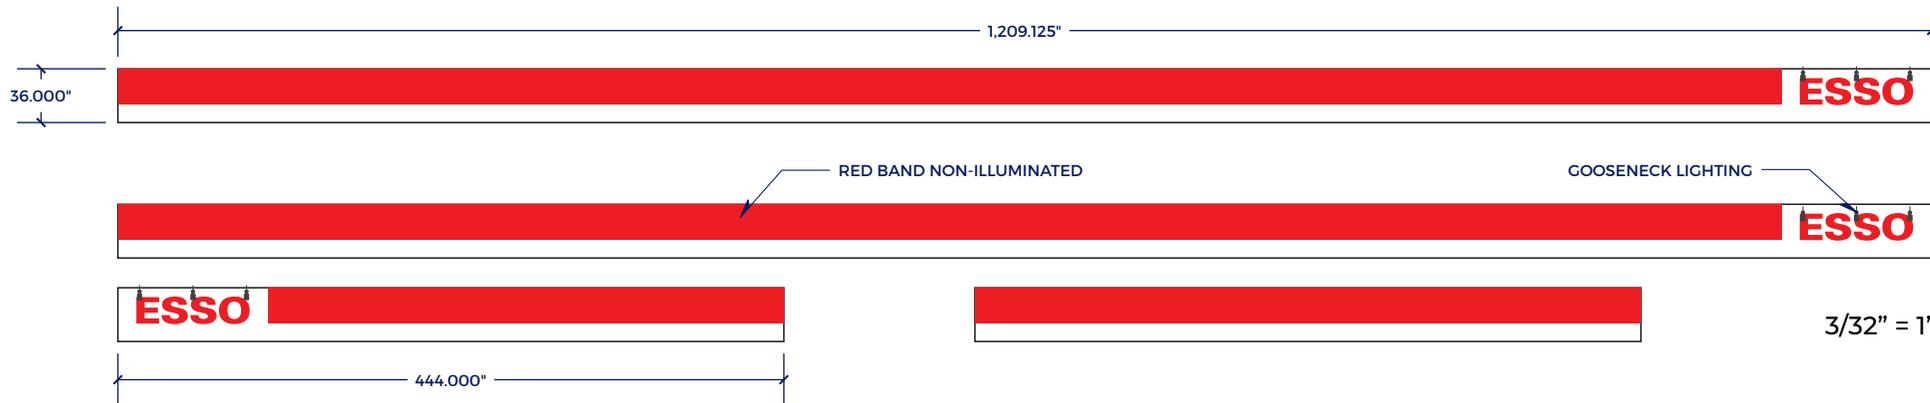


ESSO LOGO PLACEMENTS TBC

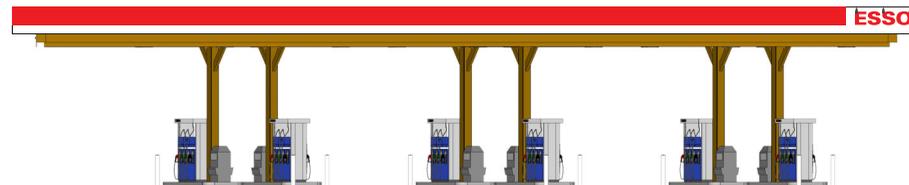


NORTH ELEVATION

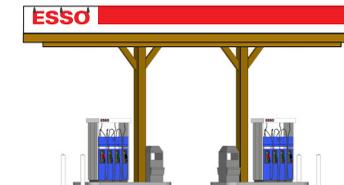

WEST ELEVATION

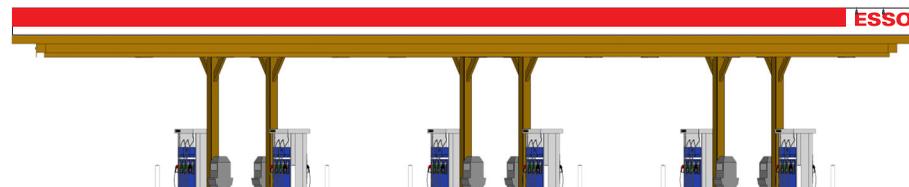

SOUTH ELEVATION

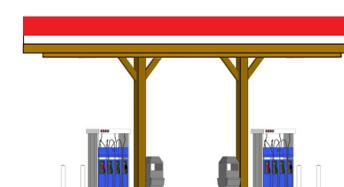

EAST ELEVATION

3/64" = 1'

Customer: ESSO Address: Invermere, BC Project Manager: Patricia Whalen Designer: AD Date: 4/15/19

CANOPY - ESSO LOGO PANELS
ILLUMINATION: GOOSENECK LAMPS, NOT BACKLIT
LOGO: VACUUM FORMED GEMINI LETTERS GRAPHICS: 3630-33 RED
BACKER: 3MM WHITE ACM PANEL BENT BOX & PAN
ROCK WORK WILL COVER THE BOTTOM 4 FEET OF EACH CANOPY COLUMN

CANOPY - RED BAND PANELS
ILLUMINATION: NON ILLUMINATED
GRAPHICS: ALPOLIC PRINTED RED FEF MITSUBISHI
BACKER: 3MM WHITE ACM PANEL BENT BOX & PAN

Jan 2020 Canopy Option 1 (mountain scene detail)

19_ESSO INVERMERE-P22624_CPY02_R8

S:\L_CORP CUSTOMERS\ESSO\Projects\P22624 Invermere\03-Design\Art



Ph: 251-426-0781 Fax: 250-426-8852
421 Patterson St. W. Granbrook, BC V1C 6T3
www.selkirksigns.com



Page: 1 of 1

Description

Custom Esso canopy

Client Approval

Quantity

1

Scale

3/32" = 1'-0"

Revisions

#7

Date: 12/9/19 - AD
Details:

#8


Date: 12/12/19 - AD
Details:

- Single Sided
- Double Sided
- Draft
- Concept Only
- Shop Ready


© Selkirk Signs & Services Ltd.
This drawing is the sole property of Selkirk Signs & Services Ltd. and may not be used, or copied in any form without the express written permission of Selkirk Signs & Services Ltd.

Respective conditions in this drawing are by the designer. Only appropriate signs and inspections of the signs are to be achieved.


metal PRAMED mountain silhouettes

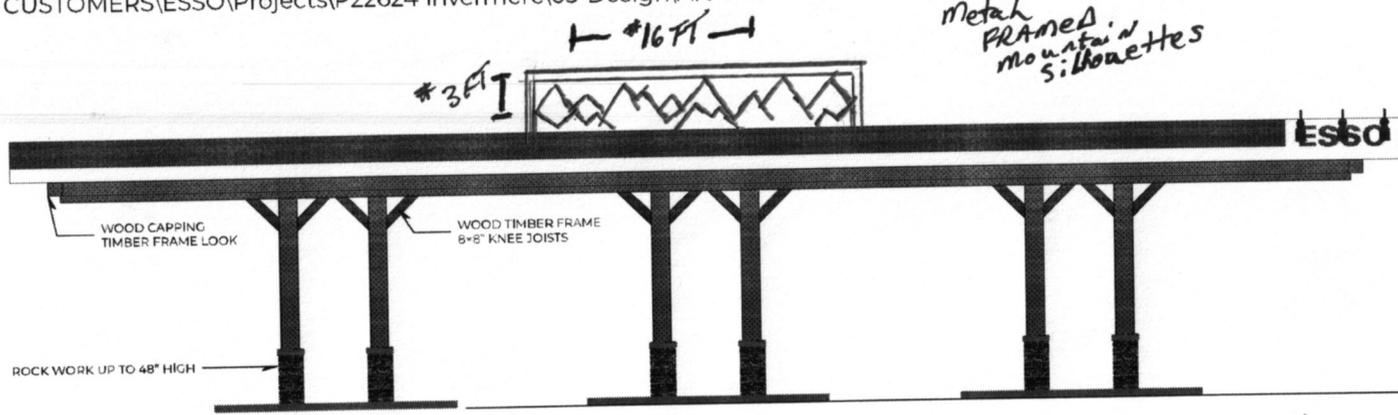

NORTH & SOUTH ELEVATIONS

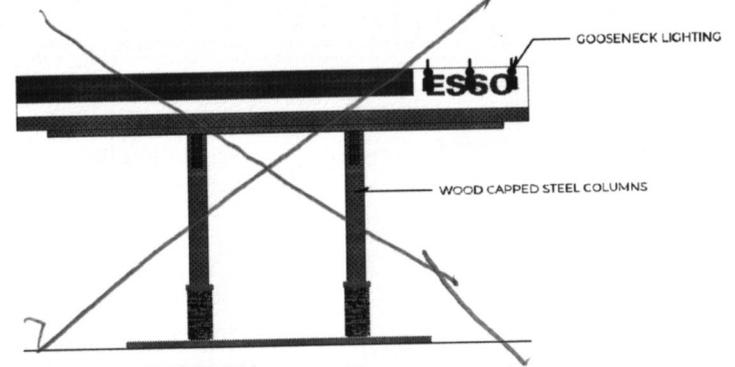

WEST ELEVATION

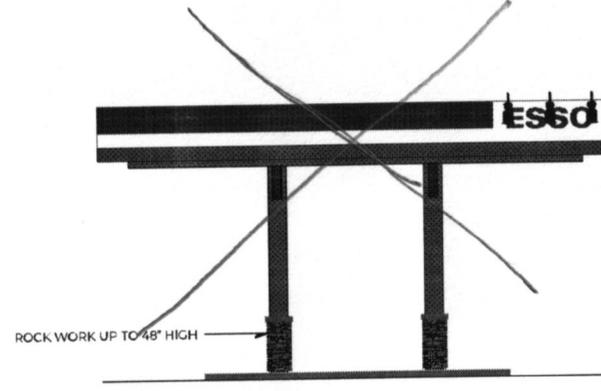


EAST ELEVATION

Customer: ESSO Address: Invermere, BC Project Manager: Patricia Whalen Designer: AD Date: 4/15/19

CANOPY - ESSO LOGO PANELS
ILLUMINATION: GOOSENECK LAMPS, NOT BACKLIT
LOGO: VACUUM FORMED GEMINI LETTERS
GRAPHICS: 3630-33 RED
BACKER: 3MM WHITE ACM PANEL BENT BOX & PAN

CANOPY - ESSO LOGO PANELS
ILLUMINATION: NON ILLUMINATED
GRAPHICS: ALPOLIC PRINTED RED FEF MITSUBISHI
BACKER: 3MM WHITE ACM PANEL BENT BOX & PAN

NOTE - TIMBER FRAMING & STONE WORK BY OTHERS

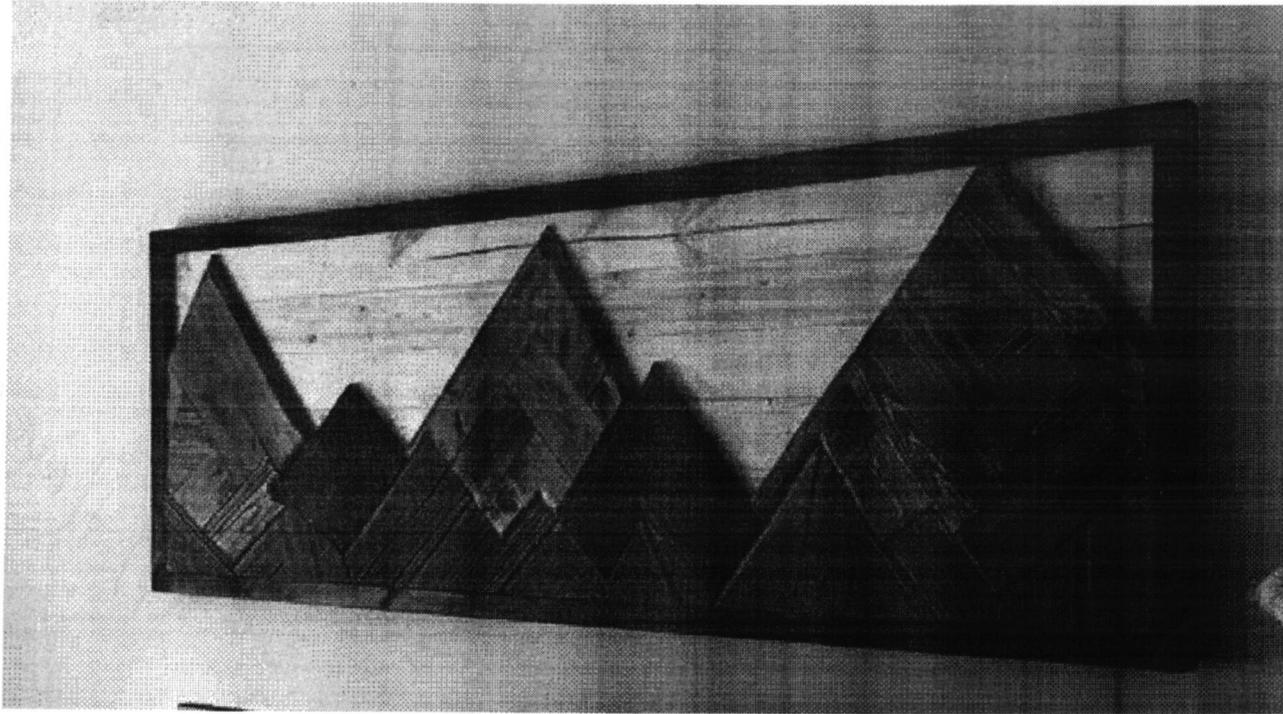


Jan 2020
Example of mountain scene style

Jan 2020 Canopy Option 2 (timber detail)

19_ESSO INVERMERE-P22624_CPY02_R8

S:\1_CORP CUSTOMERS\ESSO\Projects\P22624 Invermere\03-Design\Art

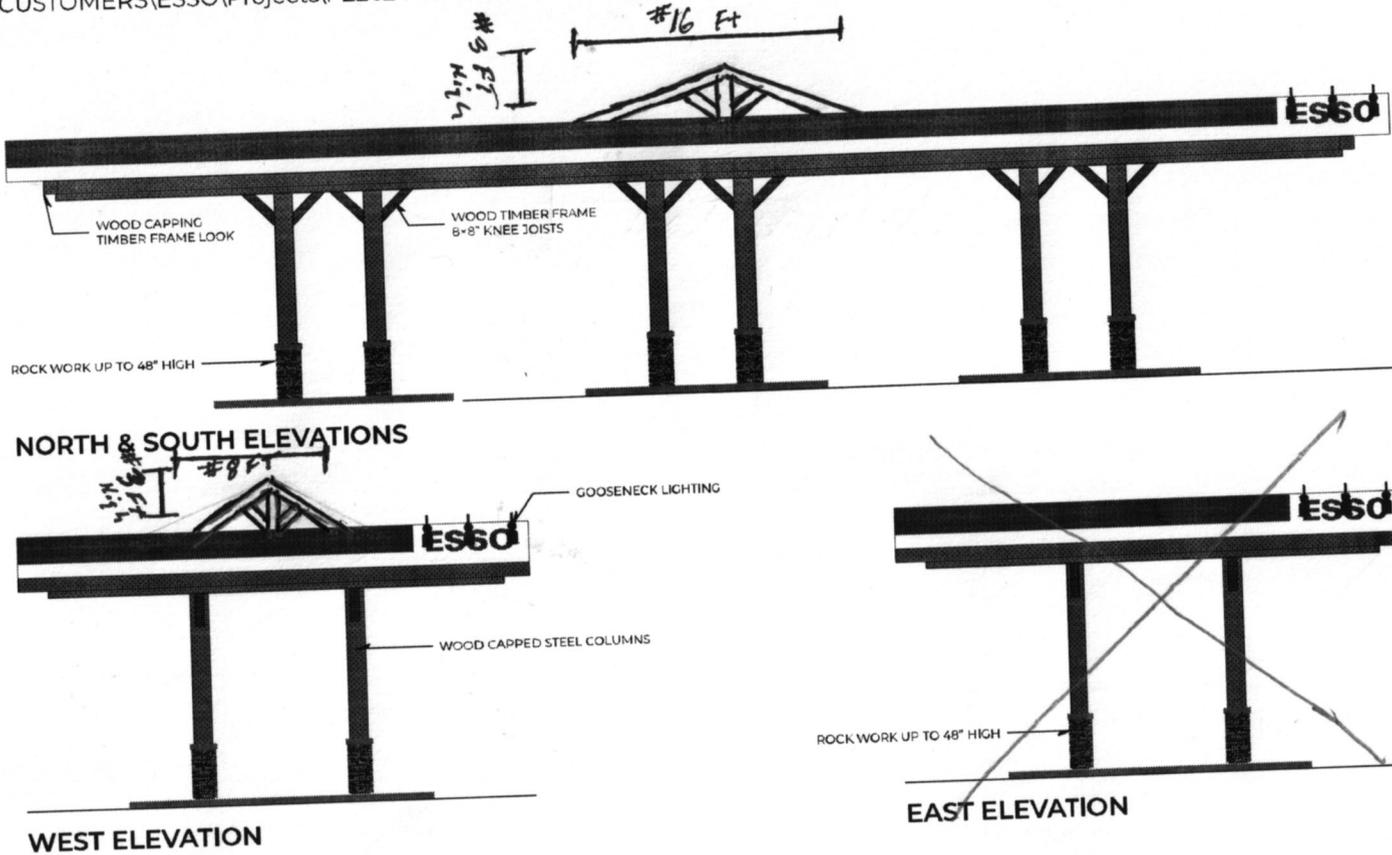

Customer: ESSO

Address: Invermere, BC

Project Manager: Patricia Whalen

Designer: AD

Date: 4/15/19

CANOPY - ESSO LOGO PANELS
ILLUMINATION: GOOSENECK LAMPS, NOT BACKLIT
LOGO: VACUUM FORMED GEMINI LETTERS
GRAPHICS: 3630-33 RED
BACKER: 3MM WHITE ACM PANEL BENT BOX & PAN

CANOPY - ESSO LOGO PANELS
ILLUMINATION: NON ILLUMINATED
GRAPHICS: ALPOLIC PRINTED RED FEF MITSUBISHI
BACKER: 3MM WHITE ACM PANEL BENT BOX & PAN

NOTE - TIMBER FRAMING & STONE WORK BY OTHERS



Ph: 250-426-8191 Fax: 250-426-8853
 421 Patterson St. W. Campbell, BC V1C 6T3
 www.selkirksigns.com



Page: 1 of 1

Description
 Custom Esso canopy

Client Approval

Quantity

1

Scale
 3/32" = 1'-0"

Revisions
 #7
 Date: 12/9/19 - AD
 Details:

#8
 Date: 12/12/19 - AD
 Details:

- Single Sided
- Double Sided
- Draft
- Concept Only
- Shop Ready

© Selkirk Signs & Services Ltd.
 This design is the sole property of Selkirk Signs & Services Ltd and may not be used, or replicated in any form without the express written permission of Selkirk Signs & Services Ltd.

Respective conditions in this drawing are by the designer. Only appropriate sizes and perspectives of the signs are being achieved.