


Location Map

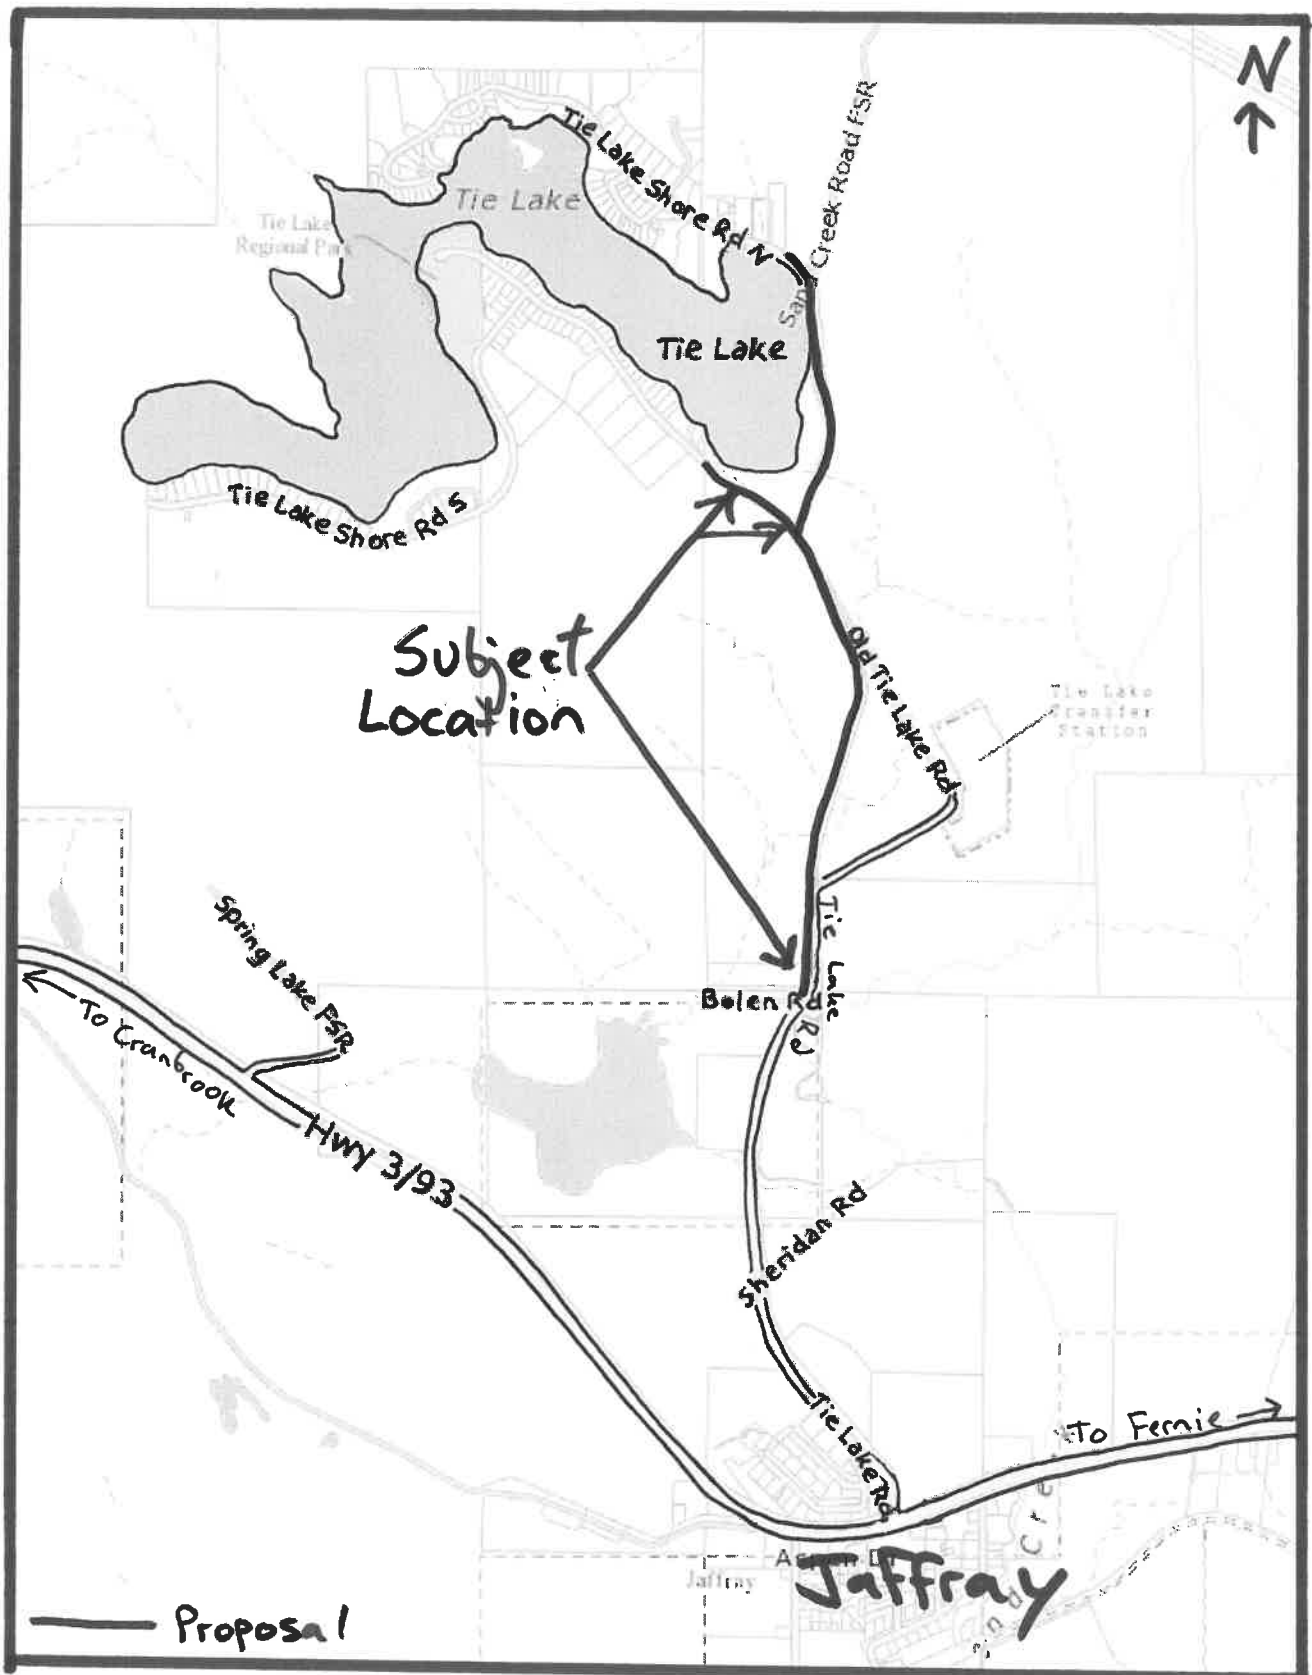




Bolen Road

Proposal

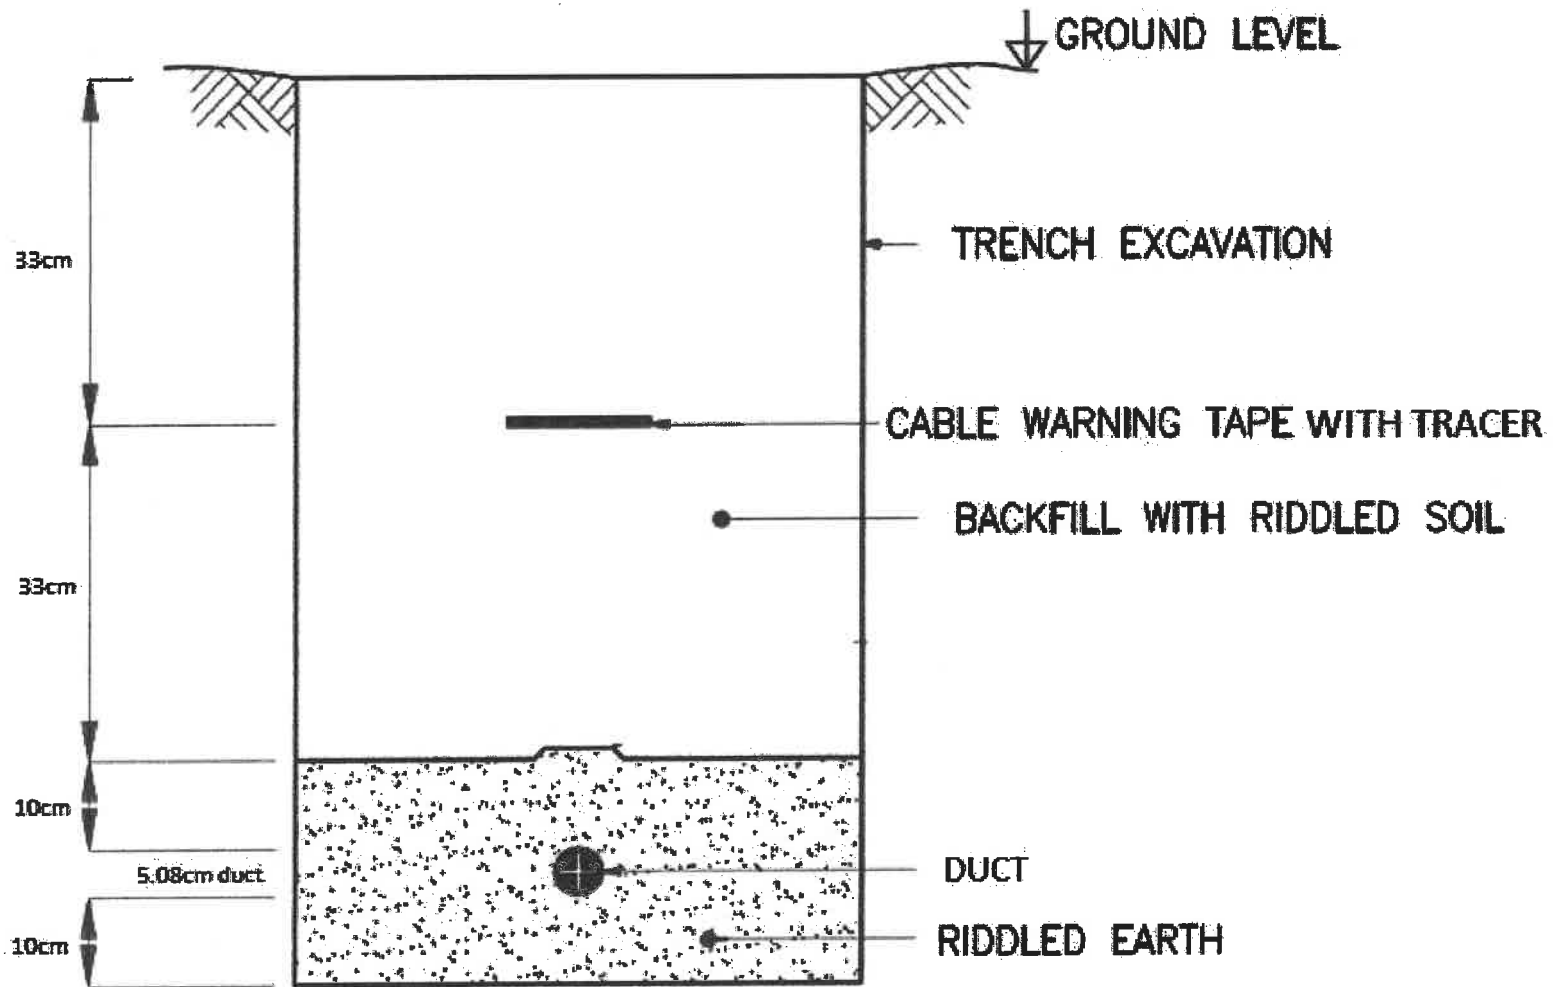

CABLE LAYING DETAIL
DIRECT BURIED CABLES
415V CABLES